
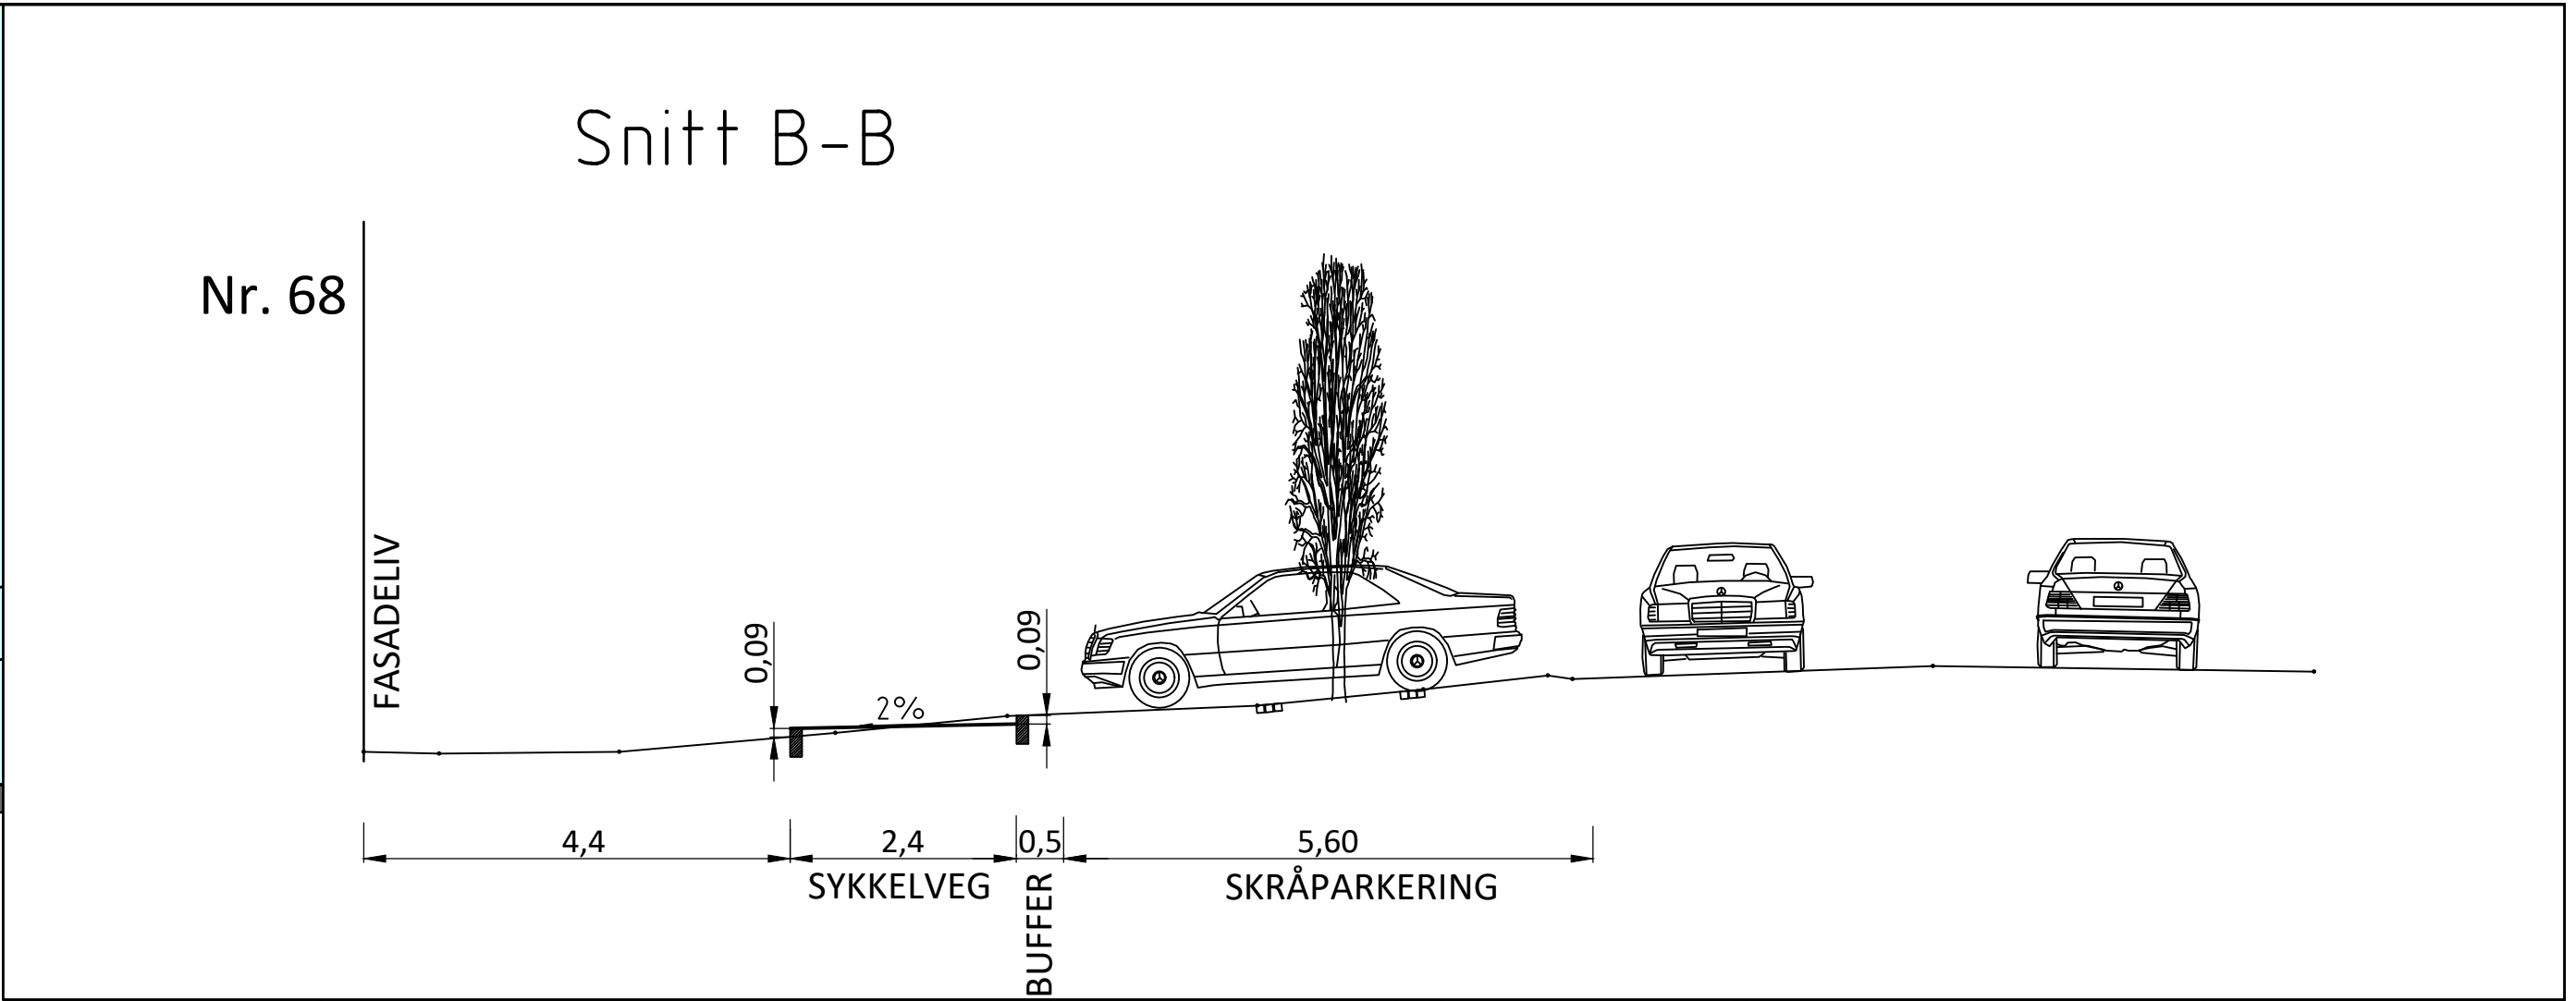


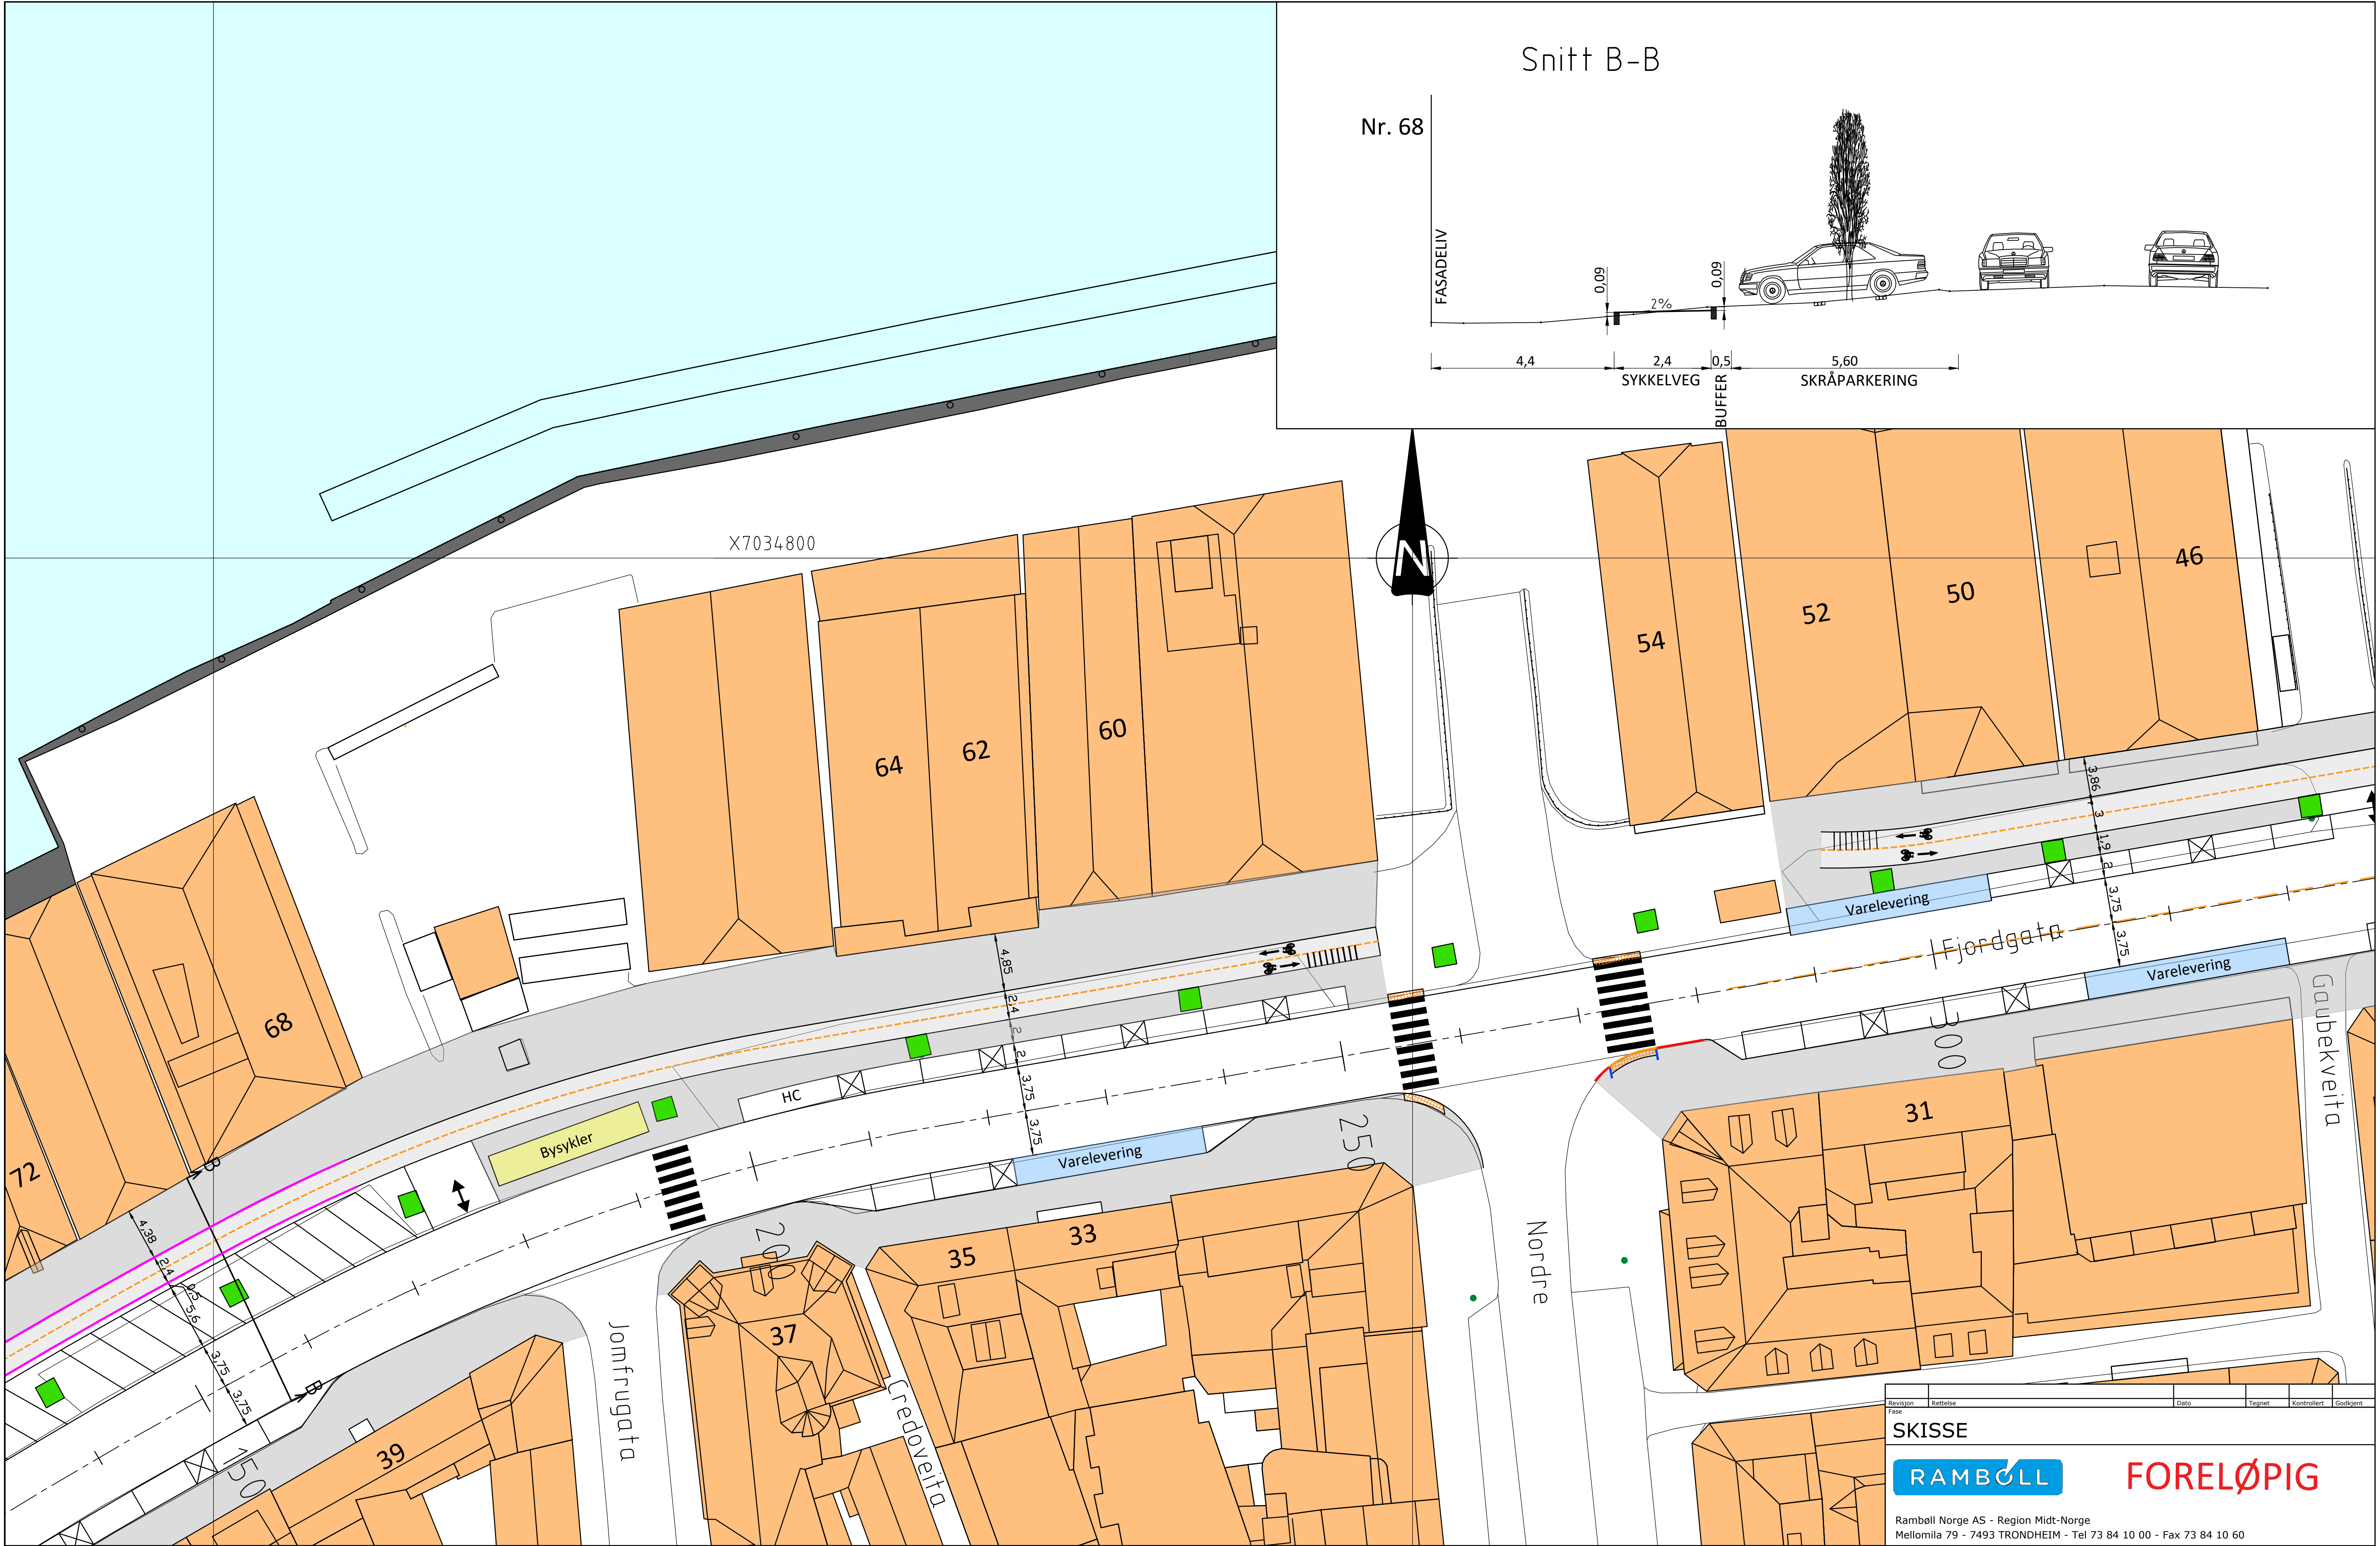

Tegnforklaring:

- Kantstein 15x30 fas 2,5x10 vis13cm
- Kantstein 12,5/25 gsv vis 6cm
- Kantstein 12,5/25 gsv fas 2x2 vis 2 cm
- Kantstein 15x30 fas 2,5x10 vis 2cm
- Kantstein 12,5/25 gsv vis 2cm
- Nedsenkstein
- Storgatestein basalt (svart stein)

- Omremming trær
- Taktile heller

- Fortau, asfalt
- Sykkelveg, asfalt
- Eksist. brostein (slipes)
- Betongheller
- Brostein
- Varelevering
- Grøntområde
- Avfalls-containerere
- Bysykler

Merknader



SKISSE



FORELØPIG

Ramboll Norge AS - Region Midt-Norge
Mellomila 79 - 7493 TRONDHEIM - Tel 73 84 10 00 - Fax 73 84 10 60

TRONDHEIM KOMMUNE
SYKKELTILBUD FJORDGATA

Plantegning
Skråparkering i fjordgata



DATO: 11.11.2020
TEGN: PND
KONTR: JFH
Dokumentnummer: 1350041429
Dokumentnavn: MBN
Filnavn: Tegningskisse_02.dwg
Skala: 1:500 (A3)
Prosjektfase: Revisjon: Status:

Kompleks	Bygg	Etasje	Fag	System	Type	Lapenummer

SAMF C 2.2